


10/22/2018 8:16:01 PM E:\projects\CUSTOMHOUSEPLANS\HOUSE\BluePrints\1 - Story Plans\1806 Copper Creek-3B-Basement-RVT-CAD Plans\Copper Creek TRS.rvt

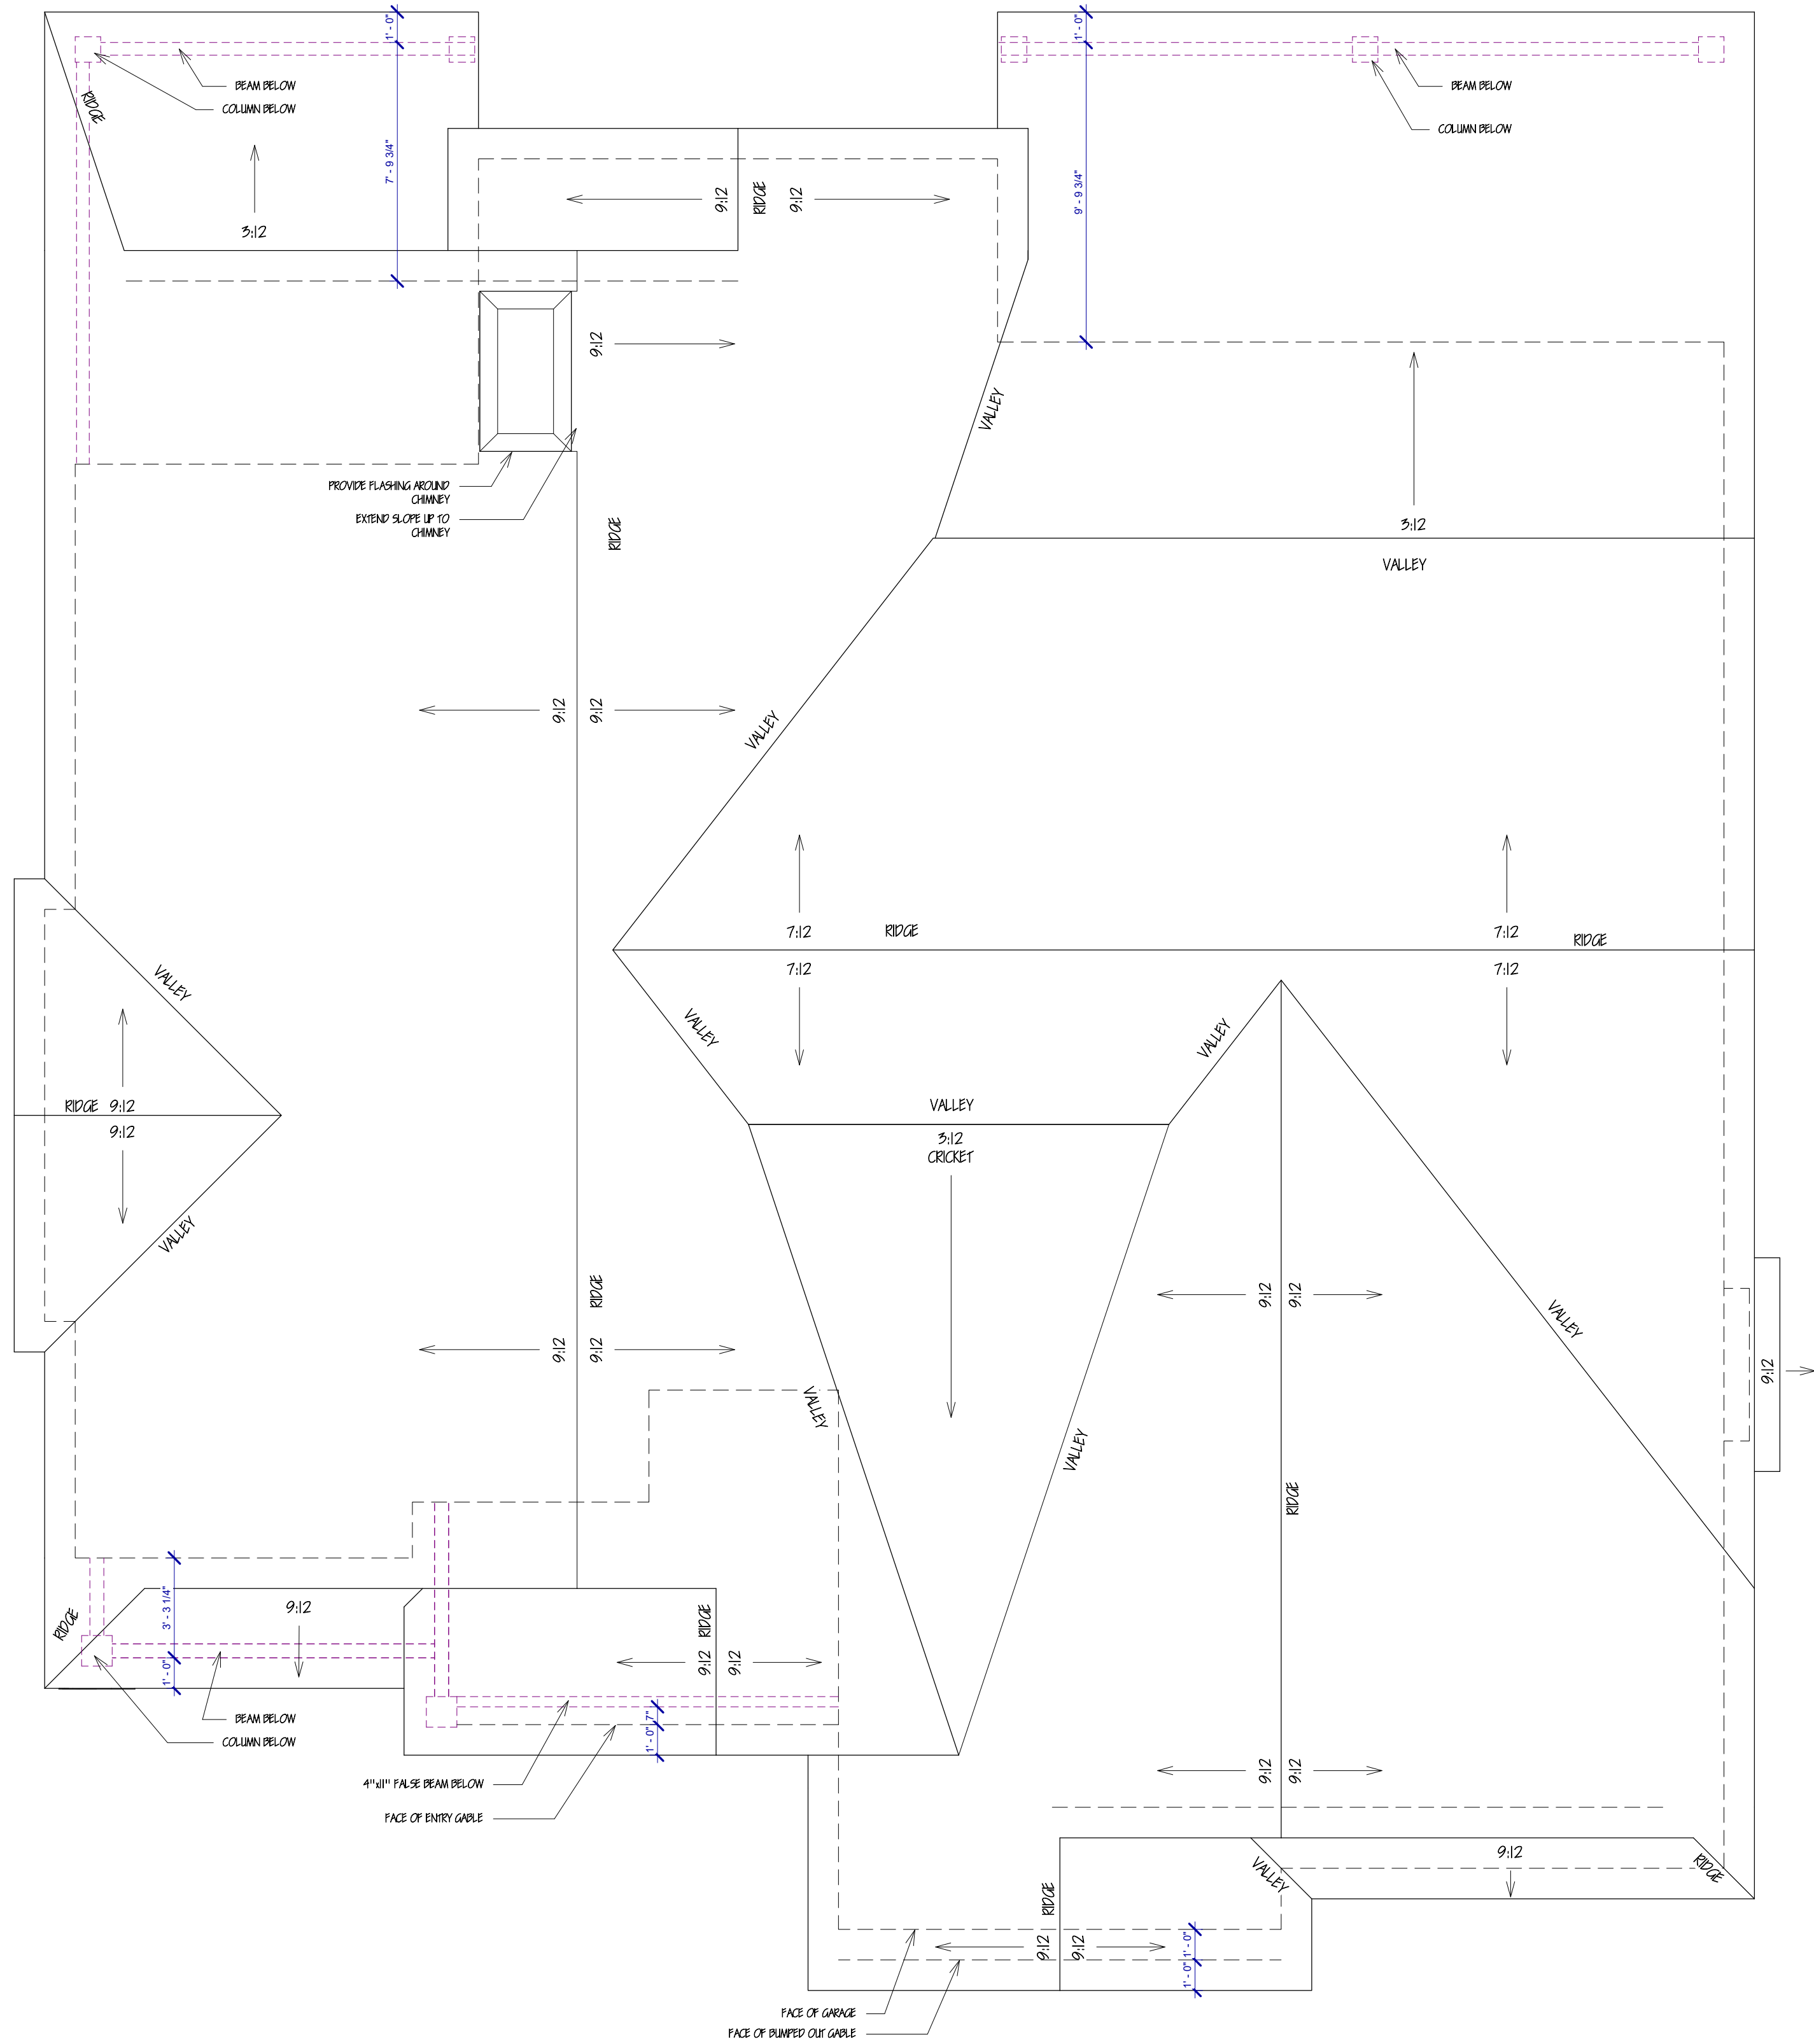


1 ROOF PLAN  
1/4" = 1'-0"

- 22 6/19/08 - Add Hydraulic Ramp per E-Mail (1/1/08)
- 20 9/14/08 - 102 (9/12/08) / Field Redline (E-mail Copper 9/11/08)
- 19 2/21/08 - 105 Redline
- 18 1/10/08 - Adjust Fireplace R/O / Adjust Powder Wall
- 17 1/7/08 - Add Chimney, Hour Glass & Gas Stub - Above Garage Suite Window
- 16 12/12/07 - Adjust Plans For 1.5E-mail
- 15 1/10/08 - Adjust Fireplace R/O / Adjust Powder Wall
- 14 1/7/08 - Add Chimney, Hour Glass & Gas Stub - Above Garage Suite Window
- 13 12/12/07 - Adjust Plans For 1.5E-mail
- 12 12/11/07 - 50% Detail
- 11 11/28/07 - Convert Windows to Terra Pette
- 10 11/19/07 - 1.05 Redline
- 9 10/22/07 - Review Floors & Trusses
- 8 10/19/07 - Remove Fanlight
- 7 10/19/07 - Update Fireplace Spec
- 6 9/28/07 - Review Comments
- 5 8/30/07 - Update Windows
- 4 10/5/07 - Flip to Garage Right

All ideas, designs, arrangements, drawings, and plans depicted on this sheet(s) are the original work product of, and are the property of Todd J. Sullivan Custom Houseplans. No part of this work may be reproduced, stored in a retrieval system, or transmitted in any form or by any means, without written permission of Custom Houseplans. All square footage figures shown on these plans are approximate in nature. These plans are not intended to depict dimensions or construction relationships with complete accuracy. These plans may include figures or objects that have been inserted for artistic purposes only.

Todd J. Sullivan  
CustomHouseplans.house

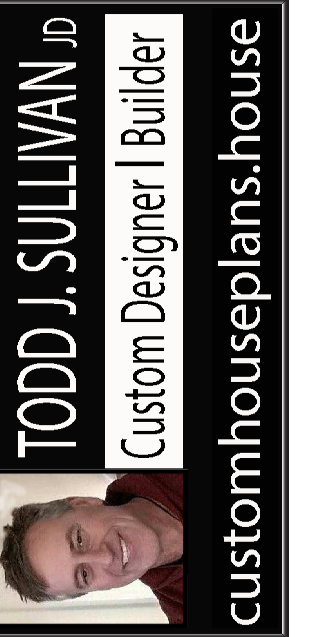

ADDRESS:  
LOCATION:  
JOB NO:

**SQUARE FOOTAGE**

Main Floor:	1806 SF
Upper Floor:	0 SF
Bonus Room:	0 SF
Basement Finished:	0 SF
Basement Unfinished:	1806 SF
Total Finished:	1806 SF
Garage:	683 SF
Basement Plate Ht.:	10' 0" Nom.
Main Flr. Plate Ht.:	9' 1-1/8"
Upper Flr. Plate Ht.:	N/A

PROJECT NAME:

Copper Creek

MODEL

REV	DATE
▲	-
▲	-
▲	-
▲	-
▲	-

PERMIT DATE:  
Issue Date

SCALE:  
1/4" = 1'-0"

DRAWN BY:  
TJS

SHEET NAME:  
ROOF PLAN

SHEET NUMBER

A-5