


E:\Projects\CUSTOMHOUSEPLANS\HOUSE\BluePrints\1 - Story Plans\1806 Copper Creek-3B-Basement-RVT-CAD Plans\Copper Creek TRS.rvt 10/22/2018 8:16:10 PM

ELECTRICAL SYMBOL LEGEND

SYMBOL	DESCRIPTION
	SINGLE POLE SWITCH
	DIMMER SWITCH
	THREE-WAY SWITCH
	FOUR-WAY SWITCH
	110V DUPLEX RECEPTACLE
	110V SINGLE RECEPTACLE
	110V DUPLEX RECEPTACLE (FLOOR MOUNT)
	110V SINGLE RECEPTACLE (FLOOR MOUNT)
	110V DUPLEX RECEPTACLE W/ GROUND FAULT INTERRUPTER
	SWITCHED OUTLET
	WEATHERPROOF OUTLET
	220V RECEPTACLE
	110V CEILING LIGHT FIXTURE
	110V CHANDELIER LIGHT FIXTURE
	110V RECESSED LIGHT FIXTURE
	PENDANT LIGHT FIXTURE
	110V WALL-WASH SCONCE
	110V BATHROOM SCONCE
	EXTERIOR WALL MOUNT FIXTURE
	LAMP POST
	2x4 FLUORESCENT FIXTURE
	LINEAR PENDANT
	UNDER CABINET LIGHTING
	TRACK LIGHTING
	CEILING FAN W/ LIGHT
	TELEVISION JACK
	TELEPHONE JACK
	SMOKE DETECTOR
	EXHAUST FAN
	EXHAUST FAN W/ LIGHT
	SPEAKER WALL MOUNT
	SPEAKER CEILING MOUNT

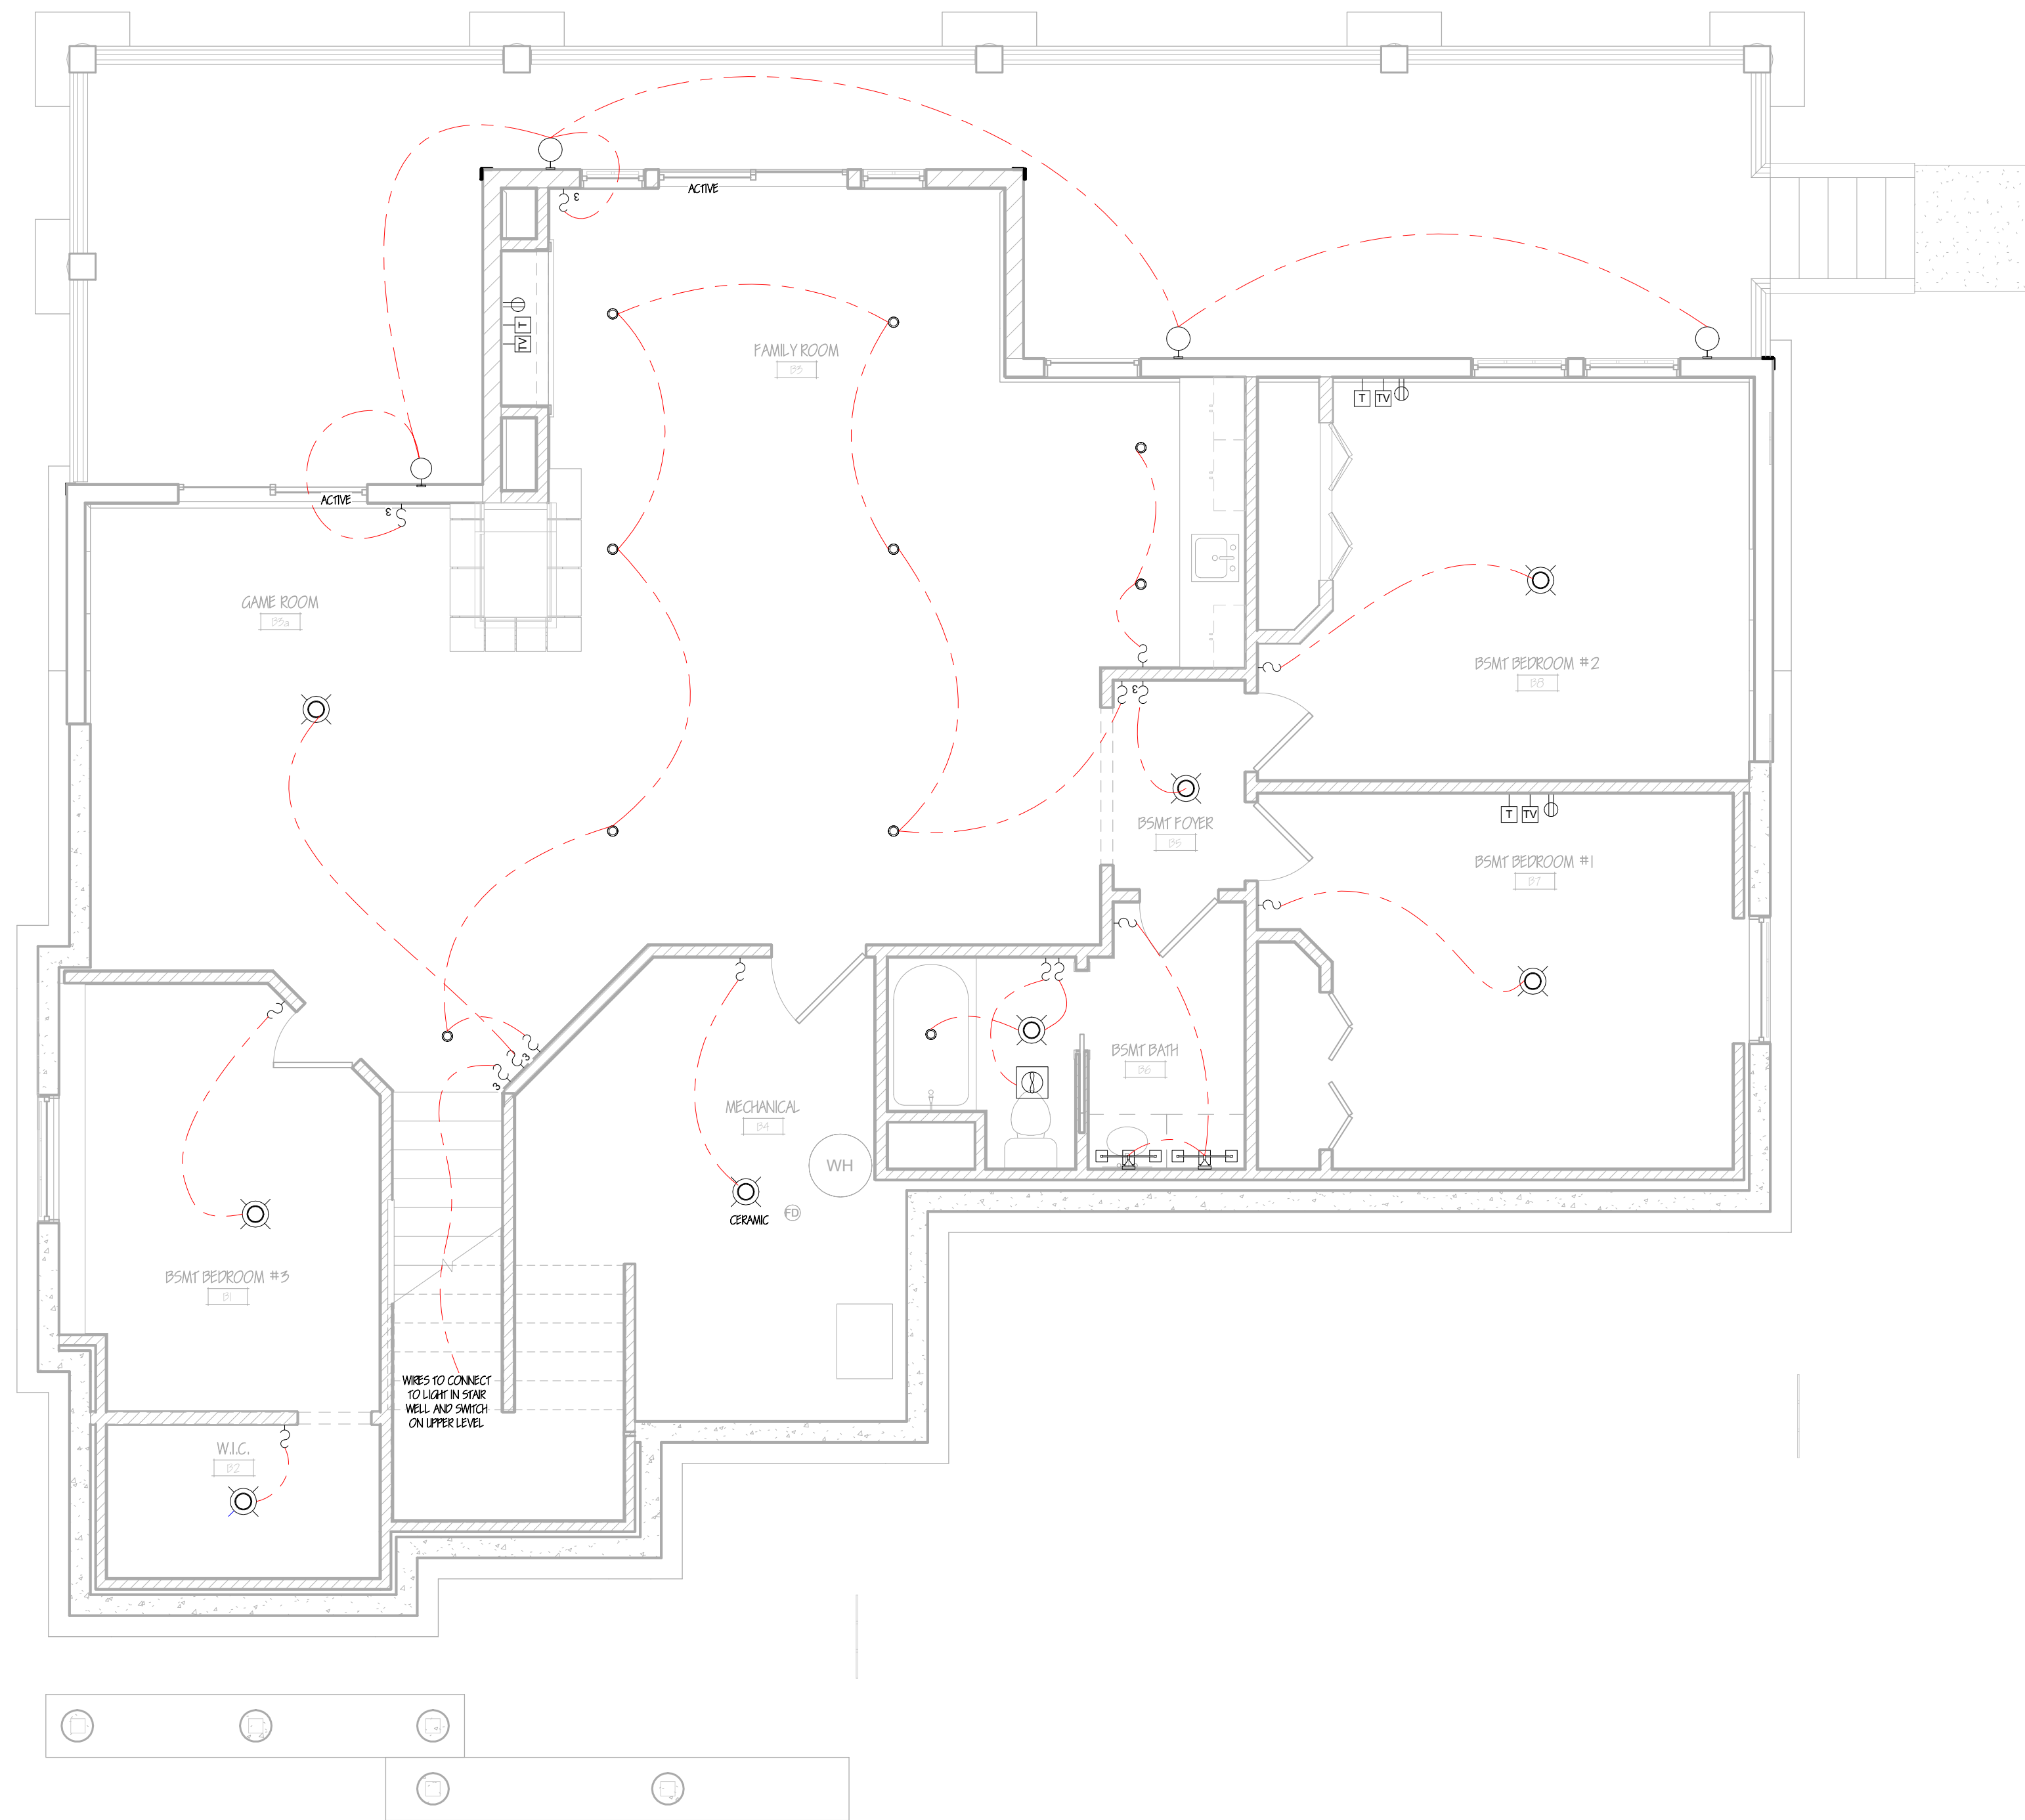

2 LOWER LEVEL PLAN - ELECTRICAL  
1/4" = 1'-0"

- 22 6/19/08 - Add Hydraulic Room per E-Mail (1/1/08)
- 20 9/14/08 - 100% (9/12/08) / Field Redline (Final Concept 9/11/08)
- 19 2/21/08 - 105 Redline
- 18 1/10/08 - Adjust Fireplace R/O / Adjust Powder Wall
- 17 1/11/08 - Add Chimney, Hvac Blows & Gas Piping / Move Garage Suite Window
- 16 12/12/07 - Adjust Plans For 1.5E-mail
- 15 1/10/08 - Adjust Fireplace R/O / Adjust Powder Wall
- 14 1/11/08 - Add Chimney, Hvac Blows & Gas Piping / Move Garage Suite Window
- 13 12/12/07 - Adjust Plans For 1.5E-mail
- 12 12/11/07 - 50% Rtd
- 11 11/28/07 - Convert Windows to Storm Panels
- 10 10/19/07 - Remove Fan/Blade
- 9 10/19/07 - Update Fireplace Spec
- 8 9/28/07 - Review Comments
- 7 10/5/07 - Flip to Garage Right
- 6 8/30/07 - Update Windows
- 5 10/22/07 - Review Floors & Trusses
- 4 10/19/07 - Remove Fan/Blade
- 3 9/28/07 - Review Comments
- 2 8/30/07 - Update Windows

All ideas, designs, arrangements, drawings, and plans depicted on this sheet(s) are the original work product of, and are the property of Todd J. Sullivan Custom Houseplans. No part of this work may be reproduced, stored in a retrieval system, or transmitted in any form or by any means, without written permission of Custom Houseplans. All square footage figures shown on these plans are approximate in nature. These plans are not intended to depict dimensions or construction relationships with complete accuracy. These plans may include figures or objects that have been inserted for artistic purposes only.

Todd J. Sullivan  
CustomHouseplans.house



ADDRESS:  
LOCATION:  
JOB NO:

**SQUARE FOOTAGE**

Main Floor:	1806 SF
Upper Floor:	0 SF
Bonus Room:	0 SF
Basement Finished:	0 SF
Basement Unfinished:	1806 SF
Total Finished:	1806 SF
Garage:	683 SF
Basement Plate Ht.:	10' 0" Nom.
Main Flr. Plate Ht.:	9' 1-1/8"
Upper Flr. Plate Ht.:	N/A

PROJECT NAME:

Copper Creek

MODEL

REV	DATE
▲	-
▲	-
▲	-
▲	-
▲	-
▲	-

PERMIT DATE: Issue Date

SCALE: 1/4" = 1'-0"

DRAWN BY: TJS

SHEET LOWER LEVEL PLAN - ELECTRICAL

SHEET NUMBER

E-1