
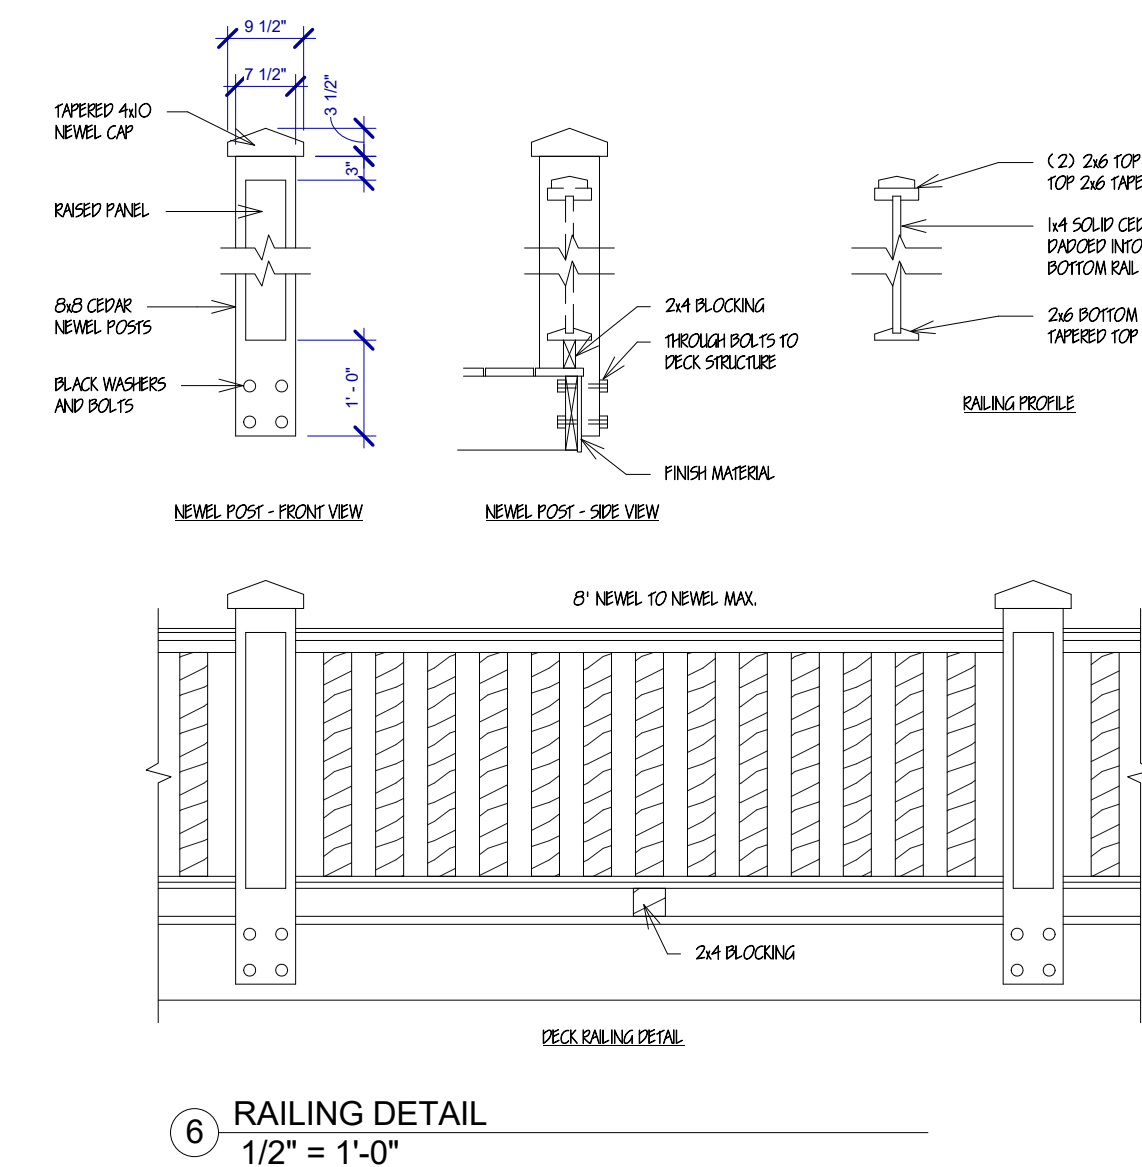
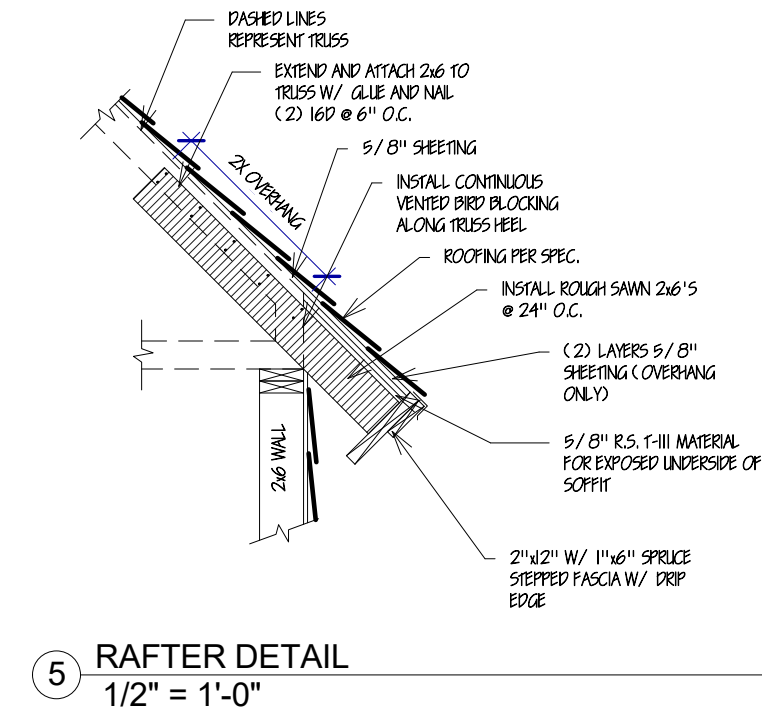
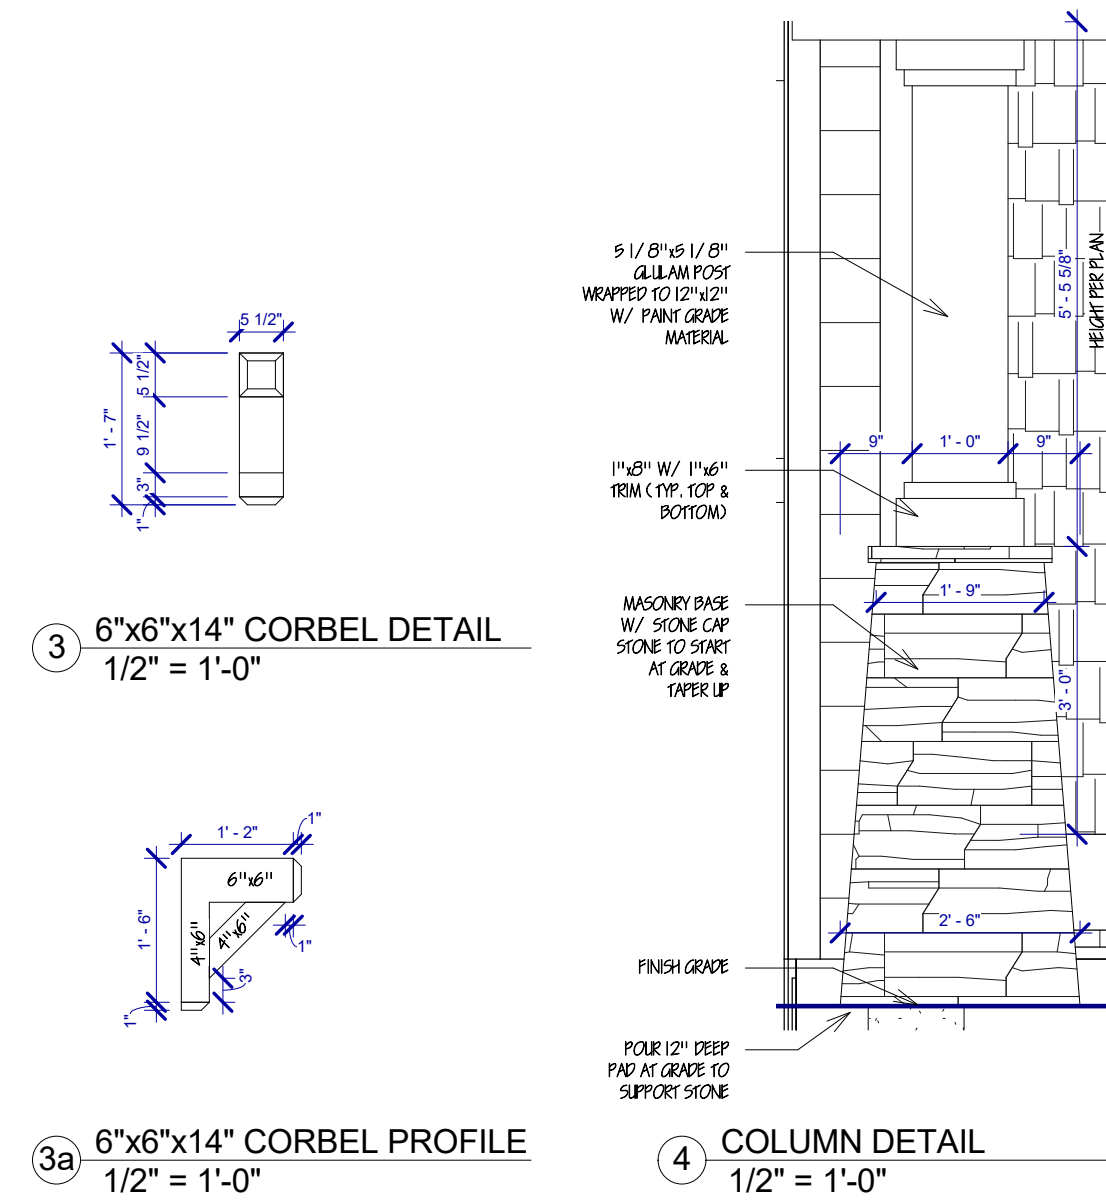


E:\Dyphus\CUSTOMHOUSEPLANS\HOUSE\BluePrints\1 Story Plans\1806 Copper Creek-3B-Basement-RVT-CMD Plans\Copper Creek TRS.rvt 10/22/2018 8:13:51 PM

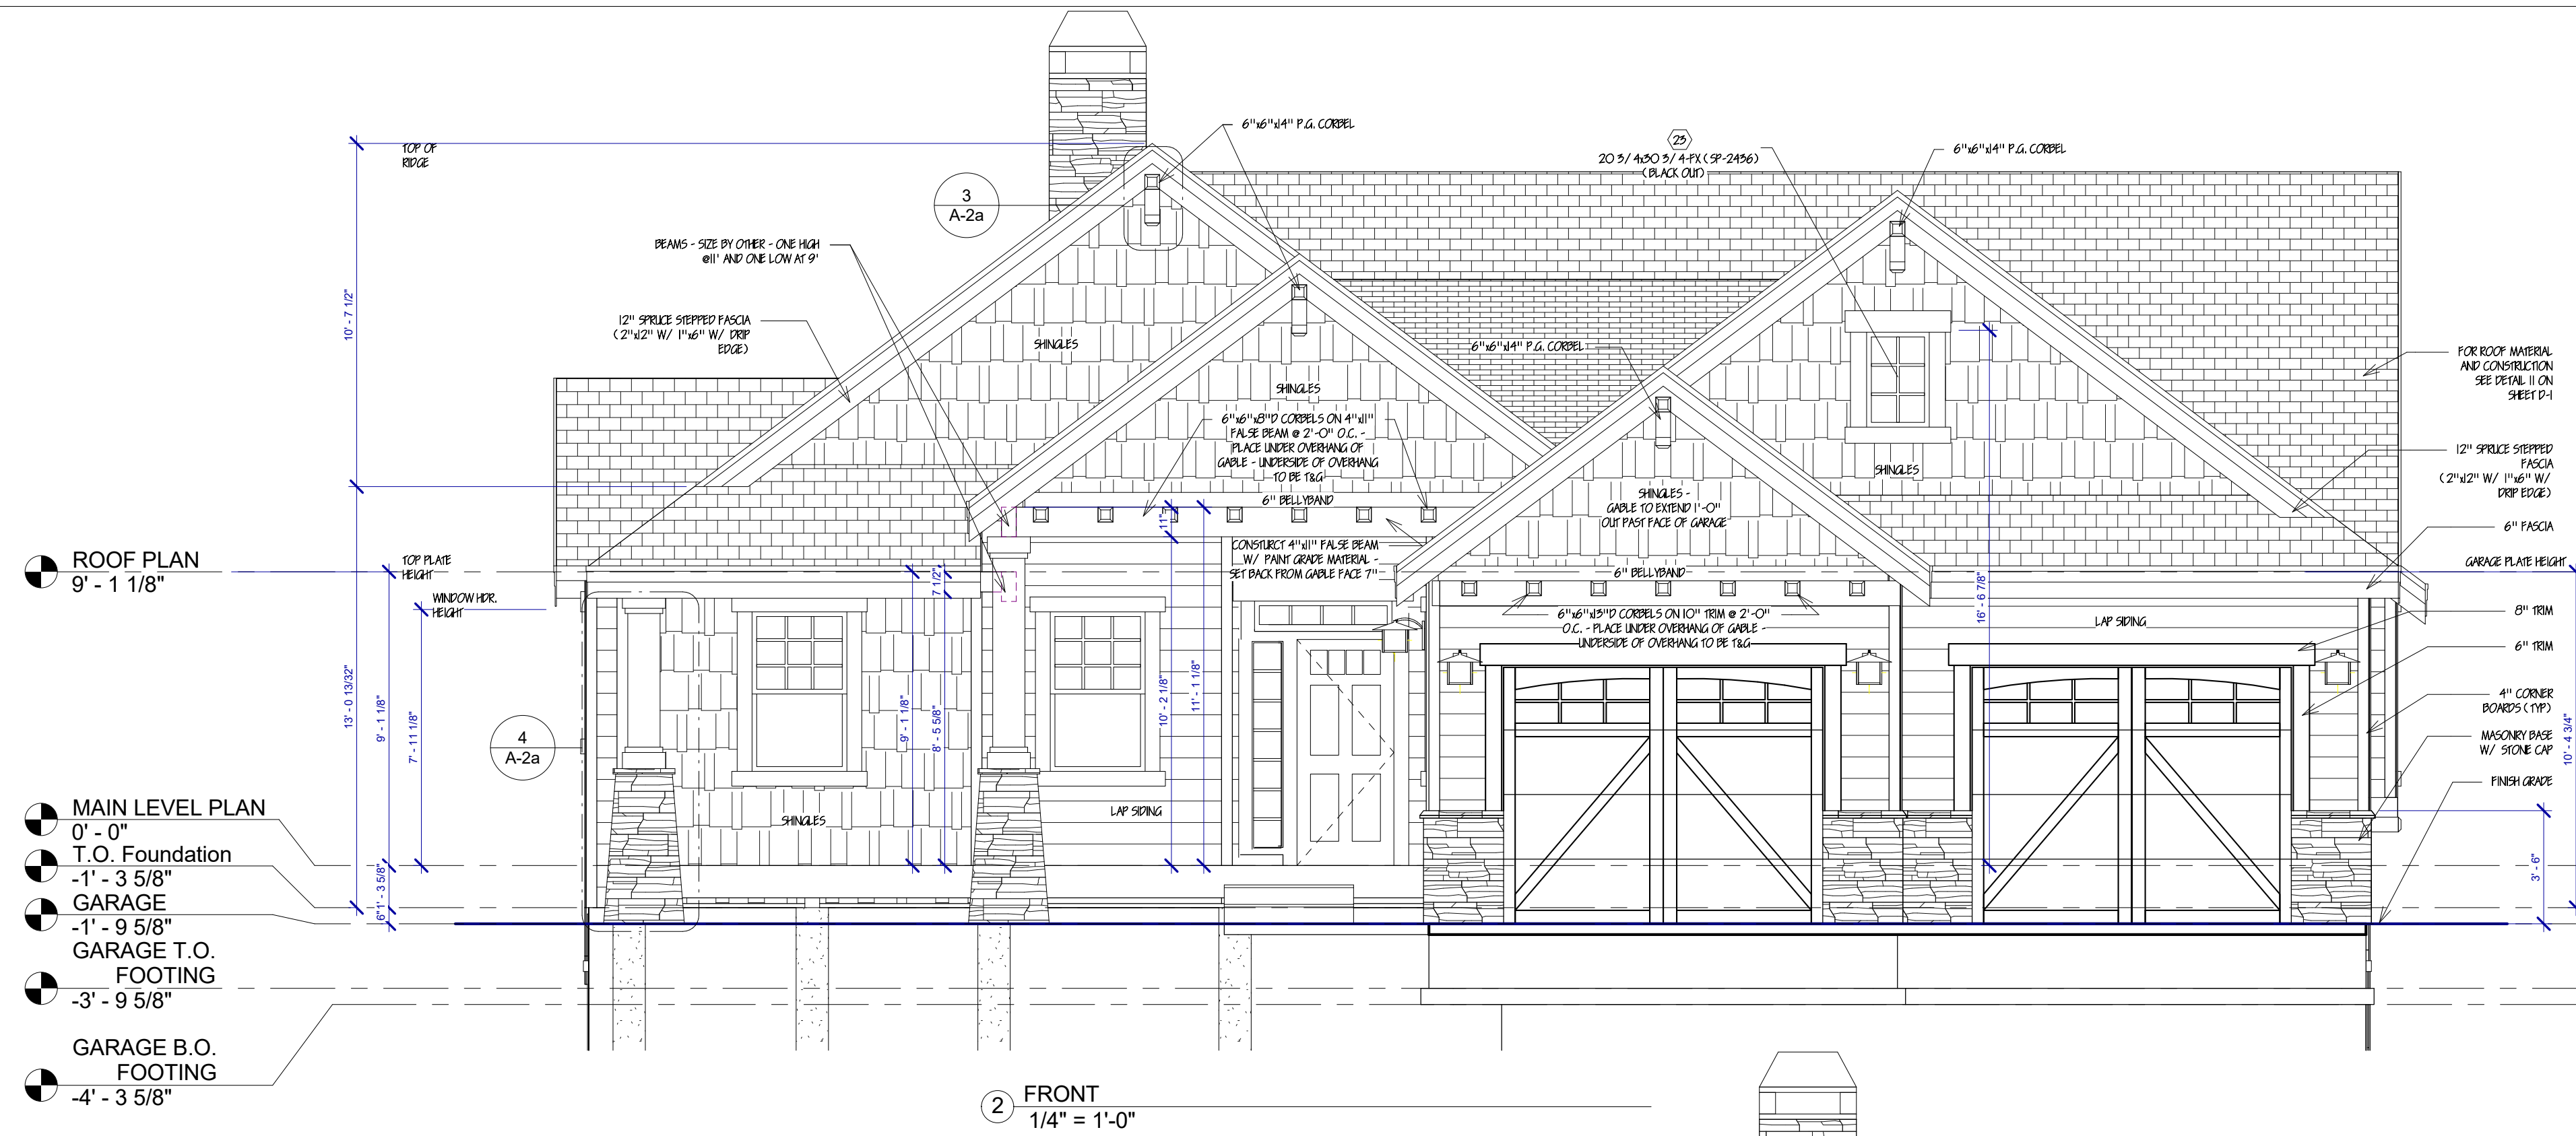

- 22 6/11/08 - Add Hydraulic Ram per E-Mail (1/11/08)
- 20 5/11/08 - 102 (1/12/08) / Field Redline (Final) Correct 5/11/08
- 19 2/21/08 - 135 Redline
- 18 1/11/08 - Add Hydraulic Ram per E-Mail (1/11/08)
- 17 1/11/08 - Add Chimes, Hour Glass & Gate Posts / Move Gate Side Window
- 16 12/12/07 - Adjust Plans For 1.5E-mail
- 15 1/11/08 - Adjust Finisher R/O / Adjust Powder Wall
- 14 1/11/08 - Add Chimes, Hour Glass & Gate Posts / Move Gate Side Window
- 13 12/12/07 - Adjust Plans For 1.5E-mail
- 12 12/11/07 - 5476 Detail
- 11 11/28/07 - Convert Windows to Storm Panels
- 10 11/19/07 - 135 Redline
- 9 10/22/07 - Review Floors & Trusses
- 8 10/19/07 - Review Foundation
- 7 10/19/07 - Update Finisher Specs
- 6 9/28/07 - Review Comments
- 5 8/30/07 - Update Windows
- 4 10/5/07 - Flip to Garage Right

All ideas, designs, arrangements, drawings, and plans depicted on this sheet are the original work product of, and are the property of Todd J. Sullivan Custom Houseplans, Inc. No part of this drawing may be reproduced, stored in a retrieval system, or transmitted in any form or by any means, without written permission of Custom Houseplans, Inc. All square footage figures shown on these plans are approximate in nature. These plans are not intended to depict dimensions or construction relationships with complete accuracy. These plans may include figures or objects that have been inserted for artistic purposes only.

**Todd J. Sullivan**  
Custom Houseplans.house

**TODD J. SULLIVAN, JD**  
Custom Designer | Builder  
customhouseplans.house

**ADDRESS:**  
**LOCATION:**  
**JOB NO:**

**SQUARE FOOTAGE**

Main Floor:	1806 SF
Upper Floor:	0 SF
Bonus Room:	0 SF
Basement Unfinished:	1806 SF
Total Finished:	1806 SF
Garage:	688 SF
Basement Plate Ht.:	10' 0" Nom.
Main Flr. Plate Ht.:	9' 1-1/8"
Upper Flr. Plate Ht.:	N/A

**PROJECT NAME:**  
**Copper Creek**  
MODEL

REV	DATE
▲	-
▲	-
▲	-
▲	-

**PERMIT DATE:**  
Issue Date

**SCALE:**  
As indicated

**DRAWN BY:**  
TJS

**SHEET NAME:**  
ELEVATIONS

**SHEET NUMBER**  
**A-2a**